



Lot 1519
VACANT LOT

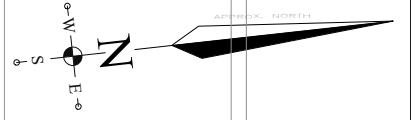

EXISTING
CROSS-OVER

EXISTING
CROSS-OVER

TOLHURST STREET

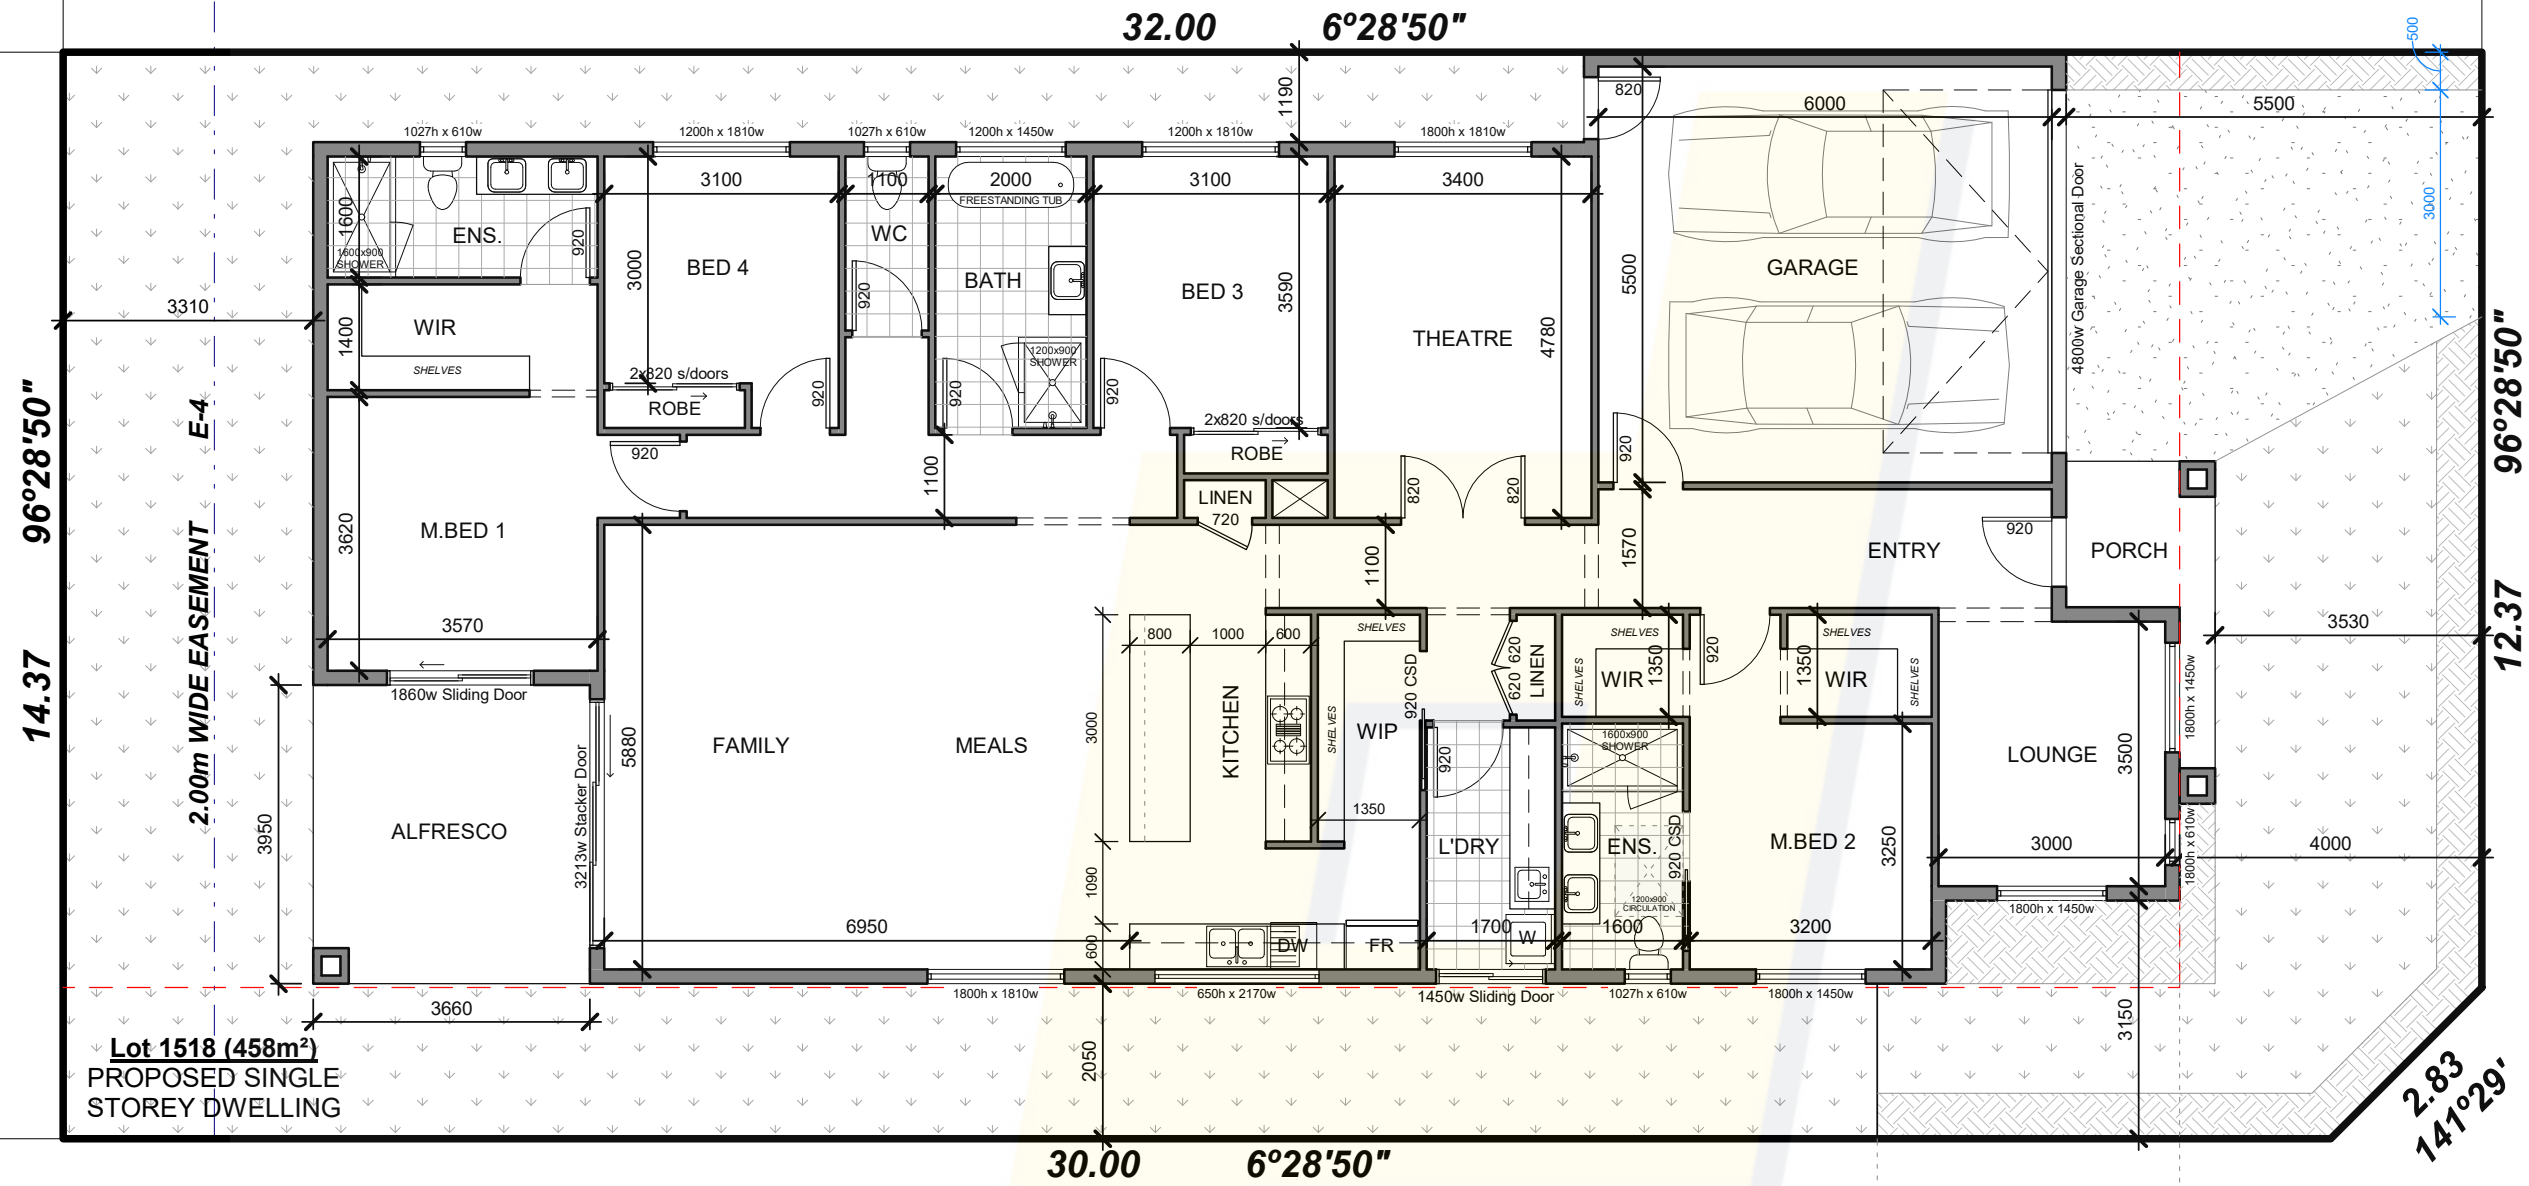

SITE & GROUND FLOOR PLAN

scale 1:100